



# HIDE-A-WAY HILLS, LAKE OF FOUR SEASONS PROPOSED LANDSLIDE REMEDIATION MARCH 5, 2015

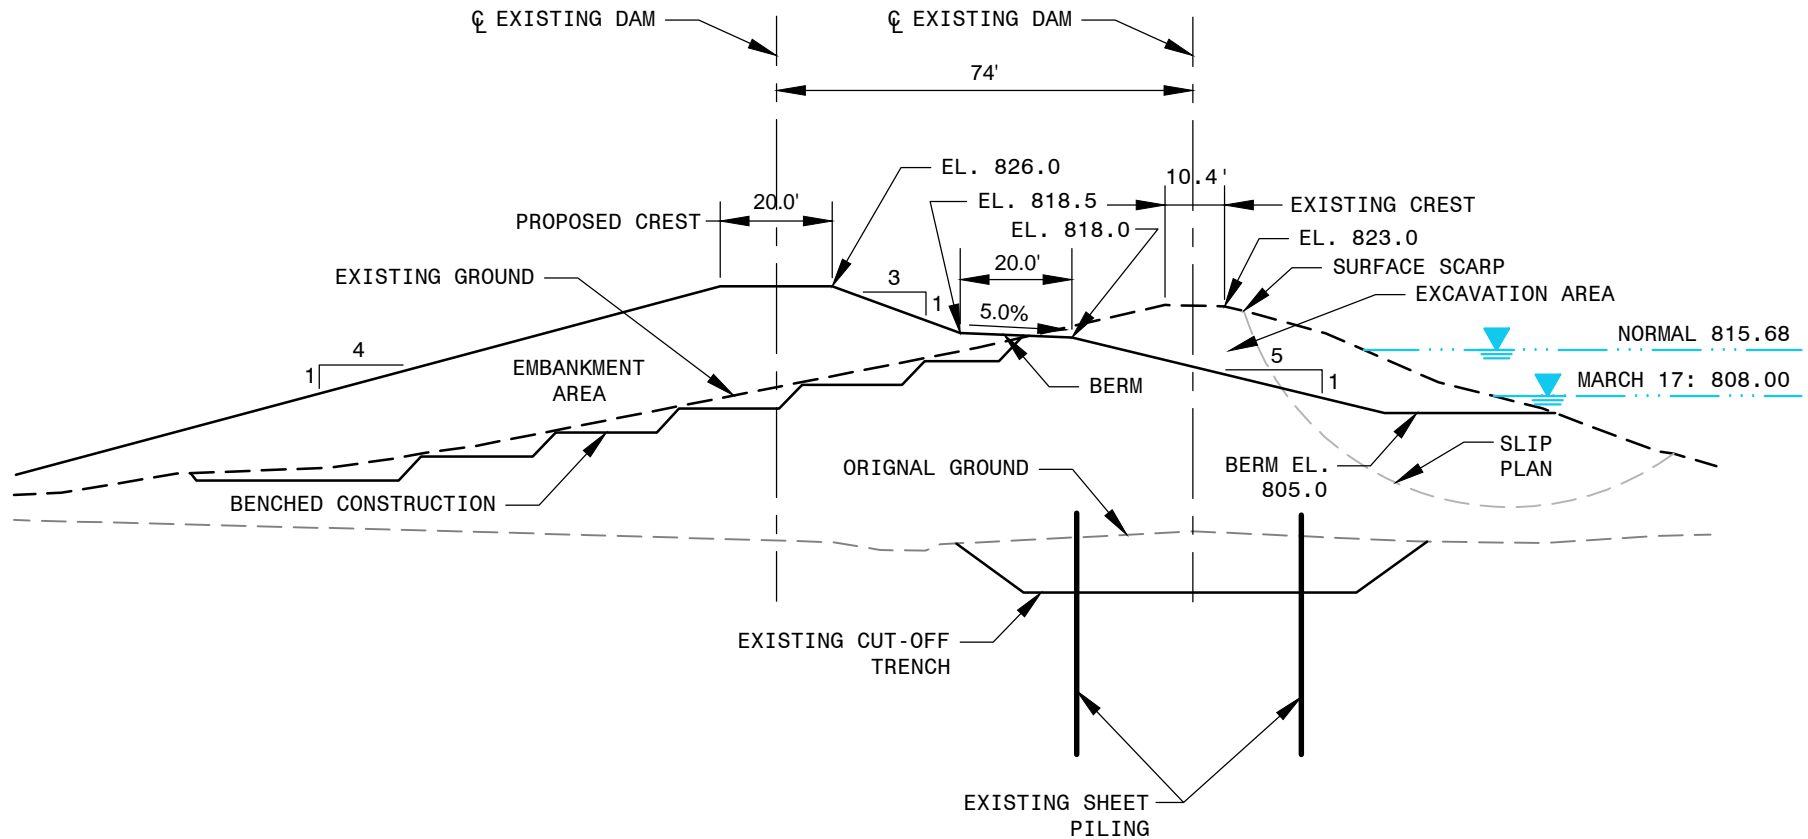

Project Mngnr: ECG	Project No. N4145184	 Consulting Engineers and Scientists 800 MORRISON ROAD COLUMBUS, OHIO 43230 PH. (614) 863-3113 FAX. (614) 863-0475	LANDSLIDE REMEDIATION ALTERNATES	EXHIBIT
Drawn By: DAB	Scale: as noted		LAKE OF FOUR SEASONS 2LMN, INC. HIDE-A-WAY HILLS CLUB	1-A
Checked By: KME	File No. N4145184fig1		HOCKING COUNTY	
Approved By: KME	Date: 3/5/2015		OHIO	